



1 SIDE ELEVATION
Scale: 1:48

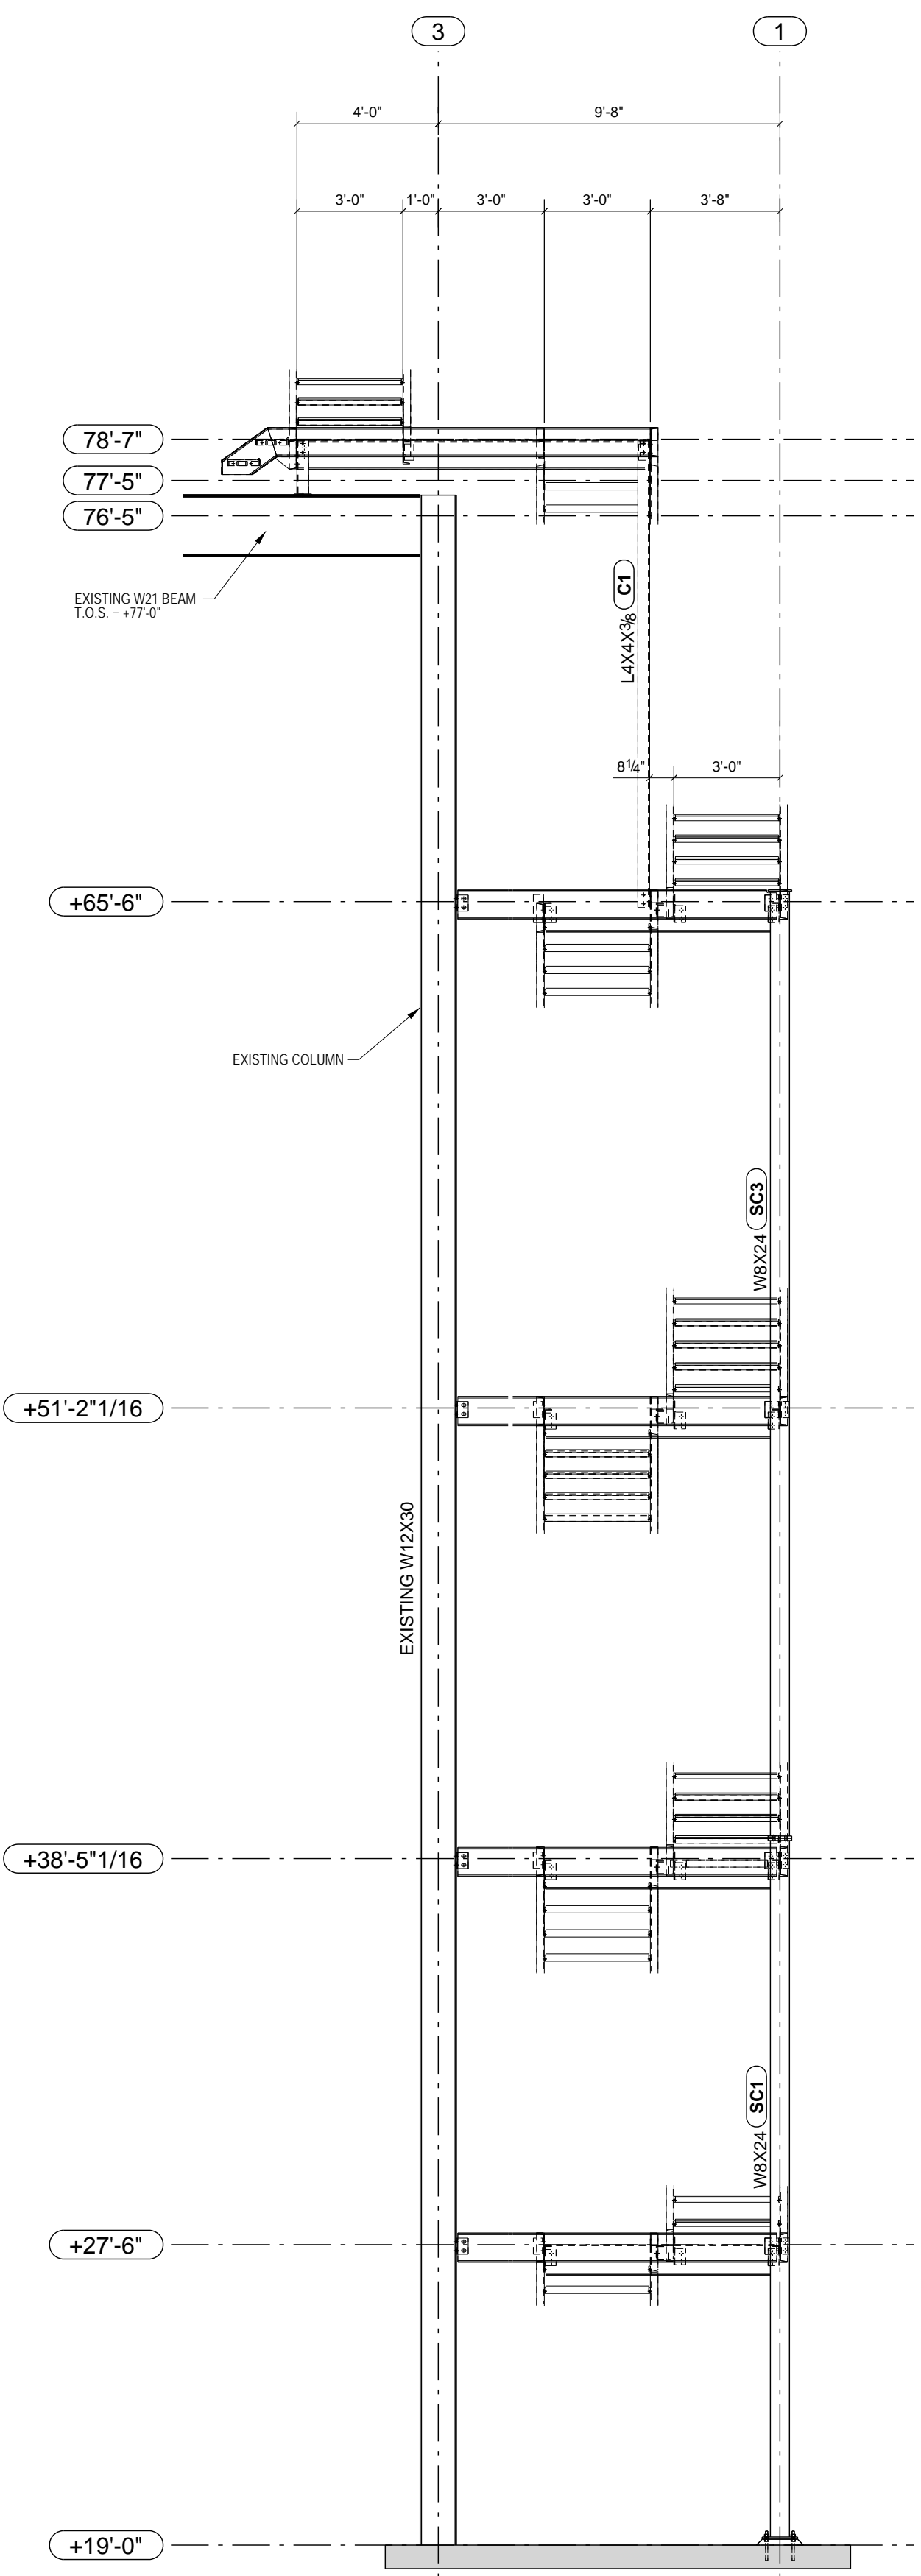

2 SECTION
Scale: 1:48

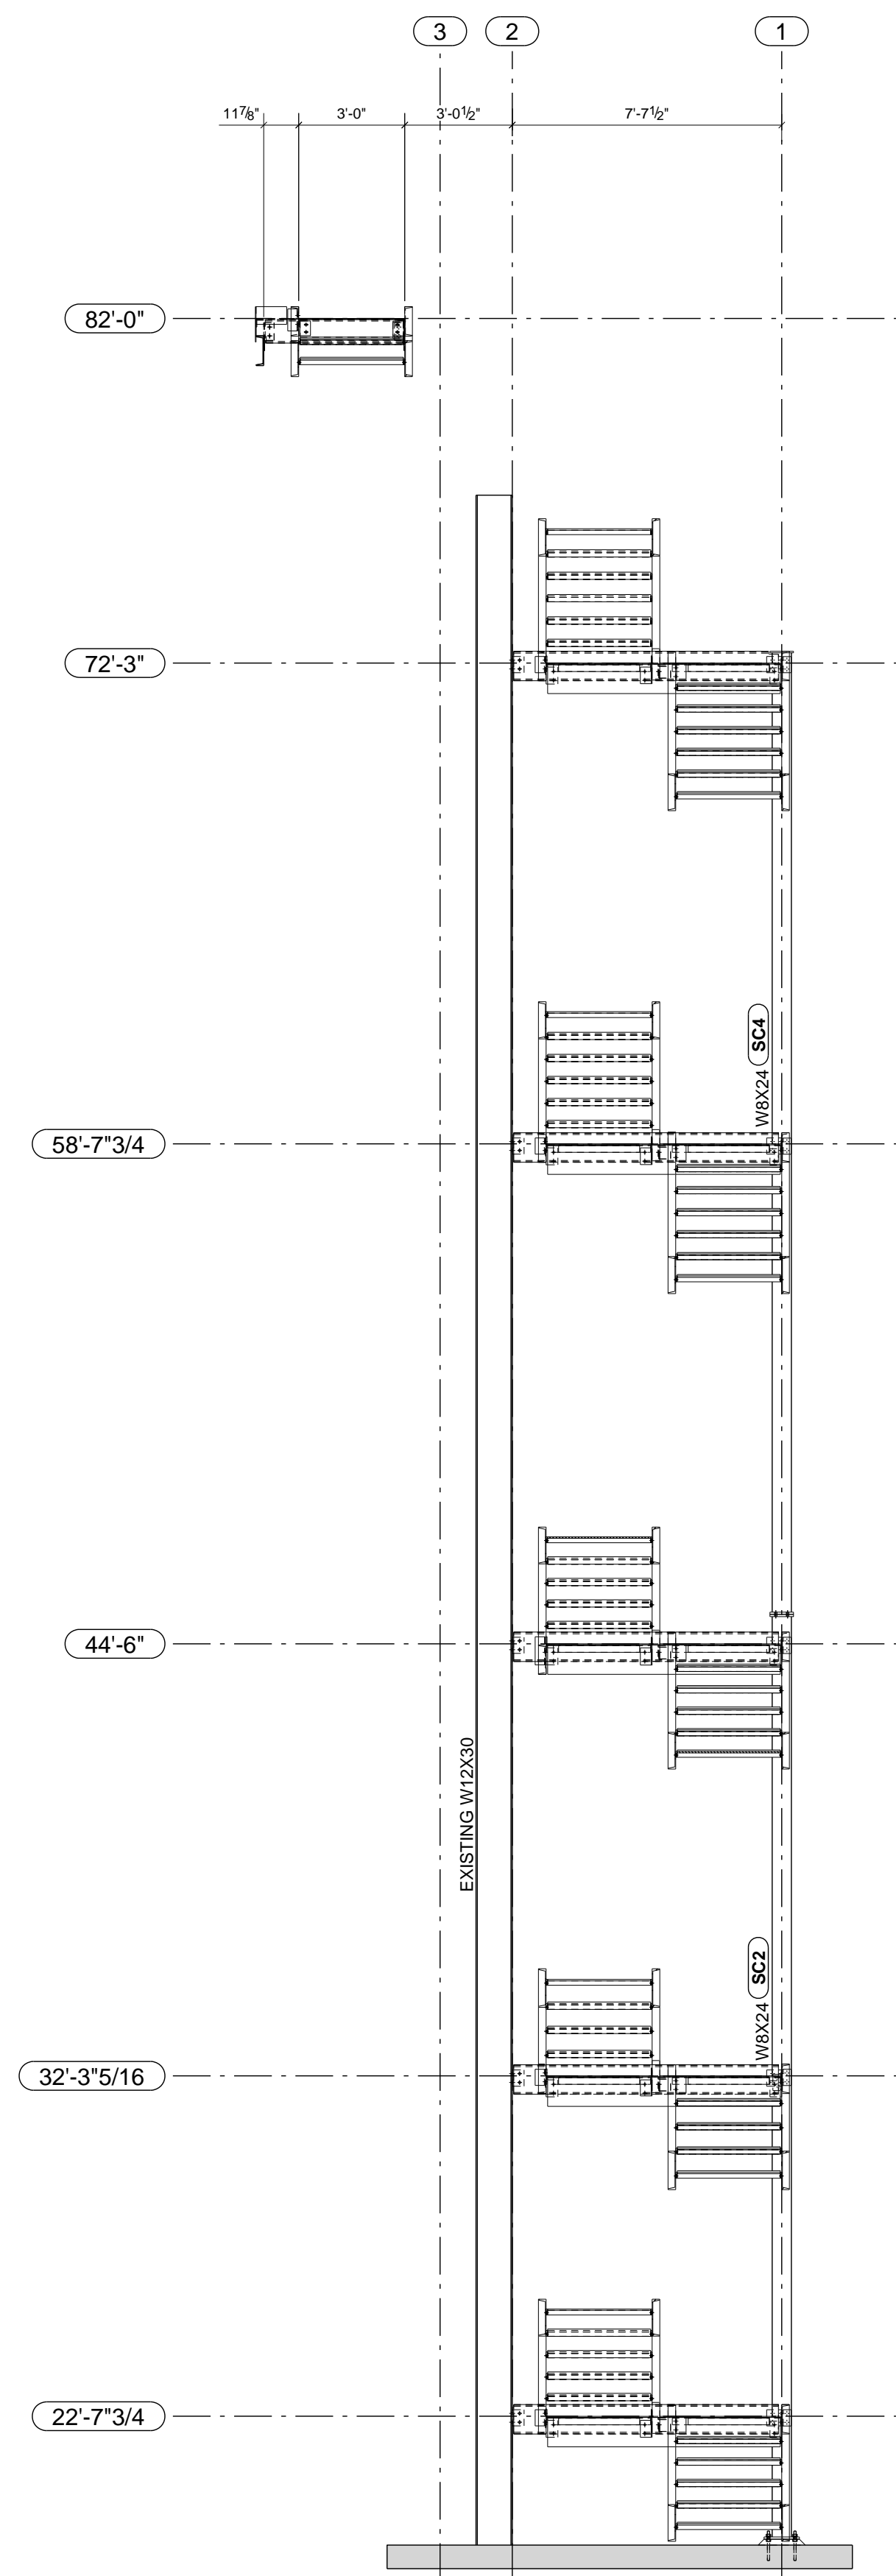

3 SECTION
Scale: 1:48

- 1) ALL DIMENSIONS ON THIS SUBMITTAL ARE TO BE CHECKED BY THE ARCHITECT OR GC FOR PROJECT CONFORMITY.
- 2) ALL STEEL TO BE HOT-DIP GALVANIZED.
- 3) ALL LANDINGS TO BE 3/8" DIAMOND PLATE
- 4) TREADS TO BE SAME AS PREVIOUSLY USED AND BOLTED TO STRINGERS WITH (2) 1/2" DIA A325 BOLTS

2 - MAKE GOOD ALL DAMAGED PRINT/PIPER SITE WELDING IS COMPLETED	
DATE	8/6/2008
REV. 1	FOR APPROVAL
REVISION DESCRIPTION	First submittal
DATE	8/6/2008
REV. 1	FOR APPROVAL
REVISION DESCRIPTION	First submittal
DATE	8/6/2008
REV. 1	FOR APPROVAL
REVISION DESCRIPTION	First submittal
An Interactive 3D Model Of This Project Can Be Viewed At: www.springbokdetailing.com/Sample	
PROJECT NAME	STAIRS
LOCATION	SAMPLE LOCATION
FABRICATOR	ABC FABRICATOR 1234 West Street Downtown, FL 12345 Tel. 123-456-7890
DRAWING NAME	ELEVATIONS
PROJ. NO.	
4323	
CHKD BY:	
NJB	
08 / 07 / 2008	
DRWN BY:	
VIM	
07 / 30 / 2008	
PRINT DATE	
12 / 09 / 2008	
SHEET NO.	REV.
S1	1
DETAILED BY: Model: - Example Model 1 SPRINGBOK DETAILING 1617 Frances Ave Fort Pierce, FL 34949 Tel. +1772-828-2105 PROJ. # 08-1234 P.M. ABC	